


FORUM ADDRESS  
701 Mission Street

ADMINISTRATION & MAILING ADDRESS  
701 Mission Street  
San Francisco, CA. 94103

voice: 415-321-1326  
fax: 415-978-9635

### Forum Light Plot

June 2007 layout by Jose M. Francois  
Theater drawing by David K. H. Eisele

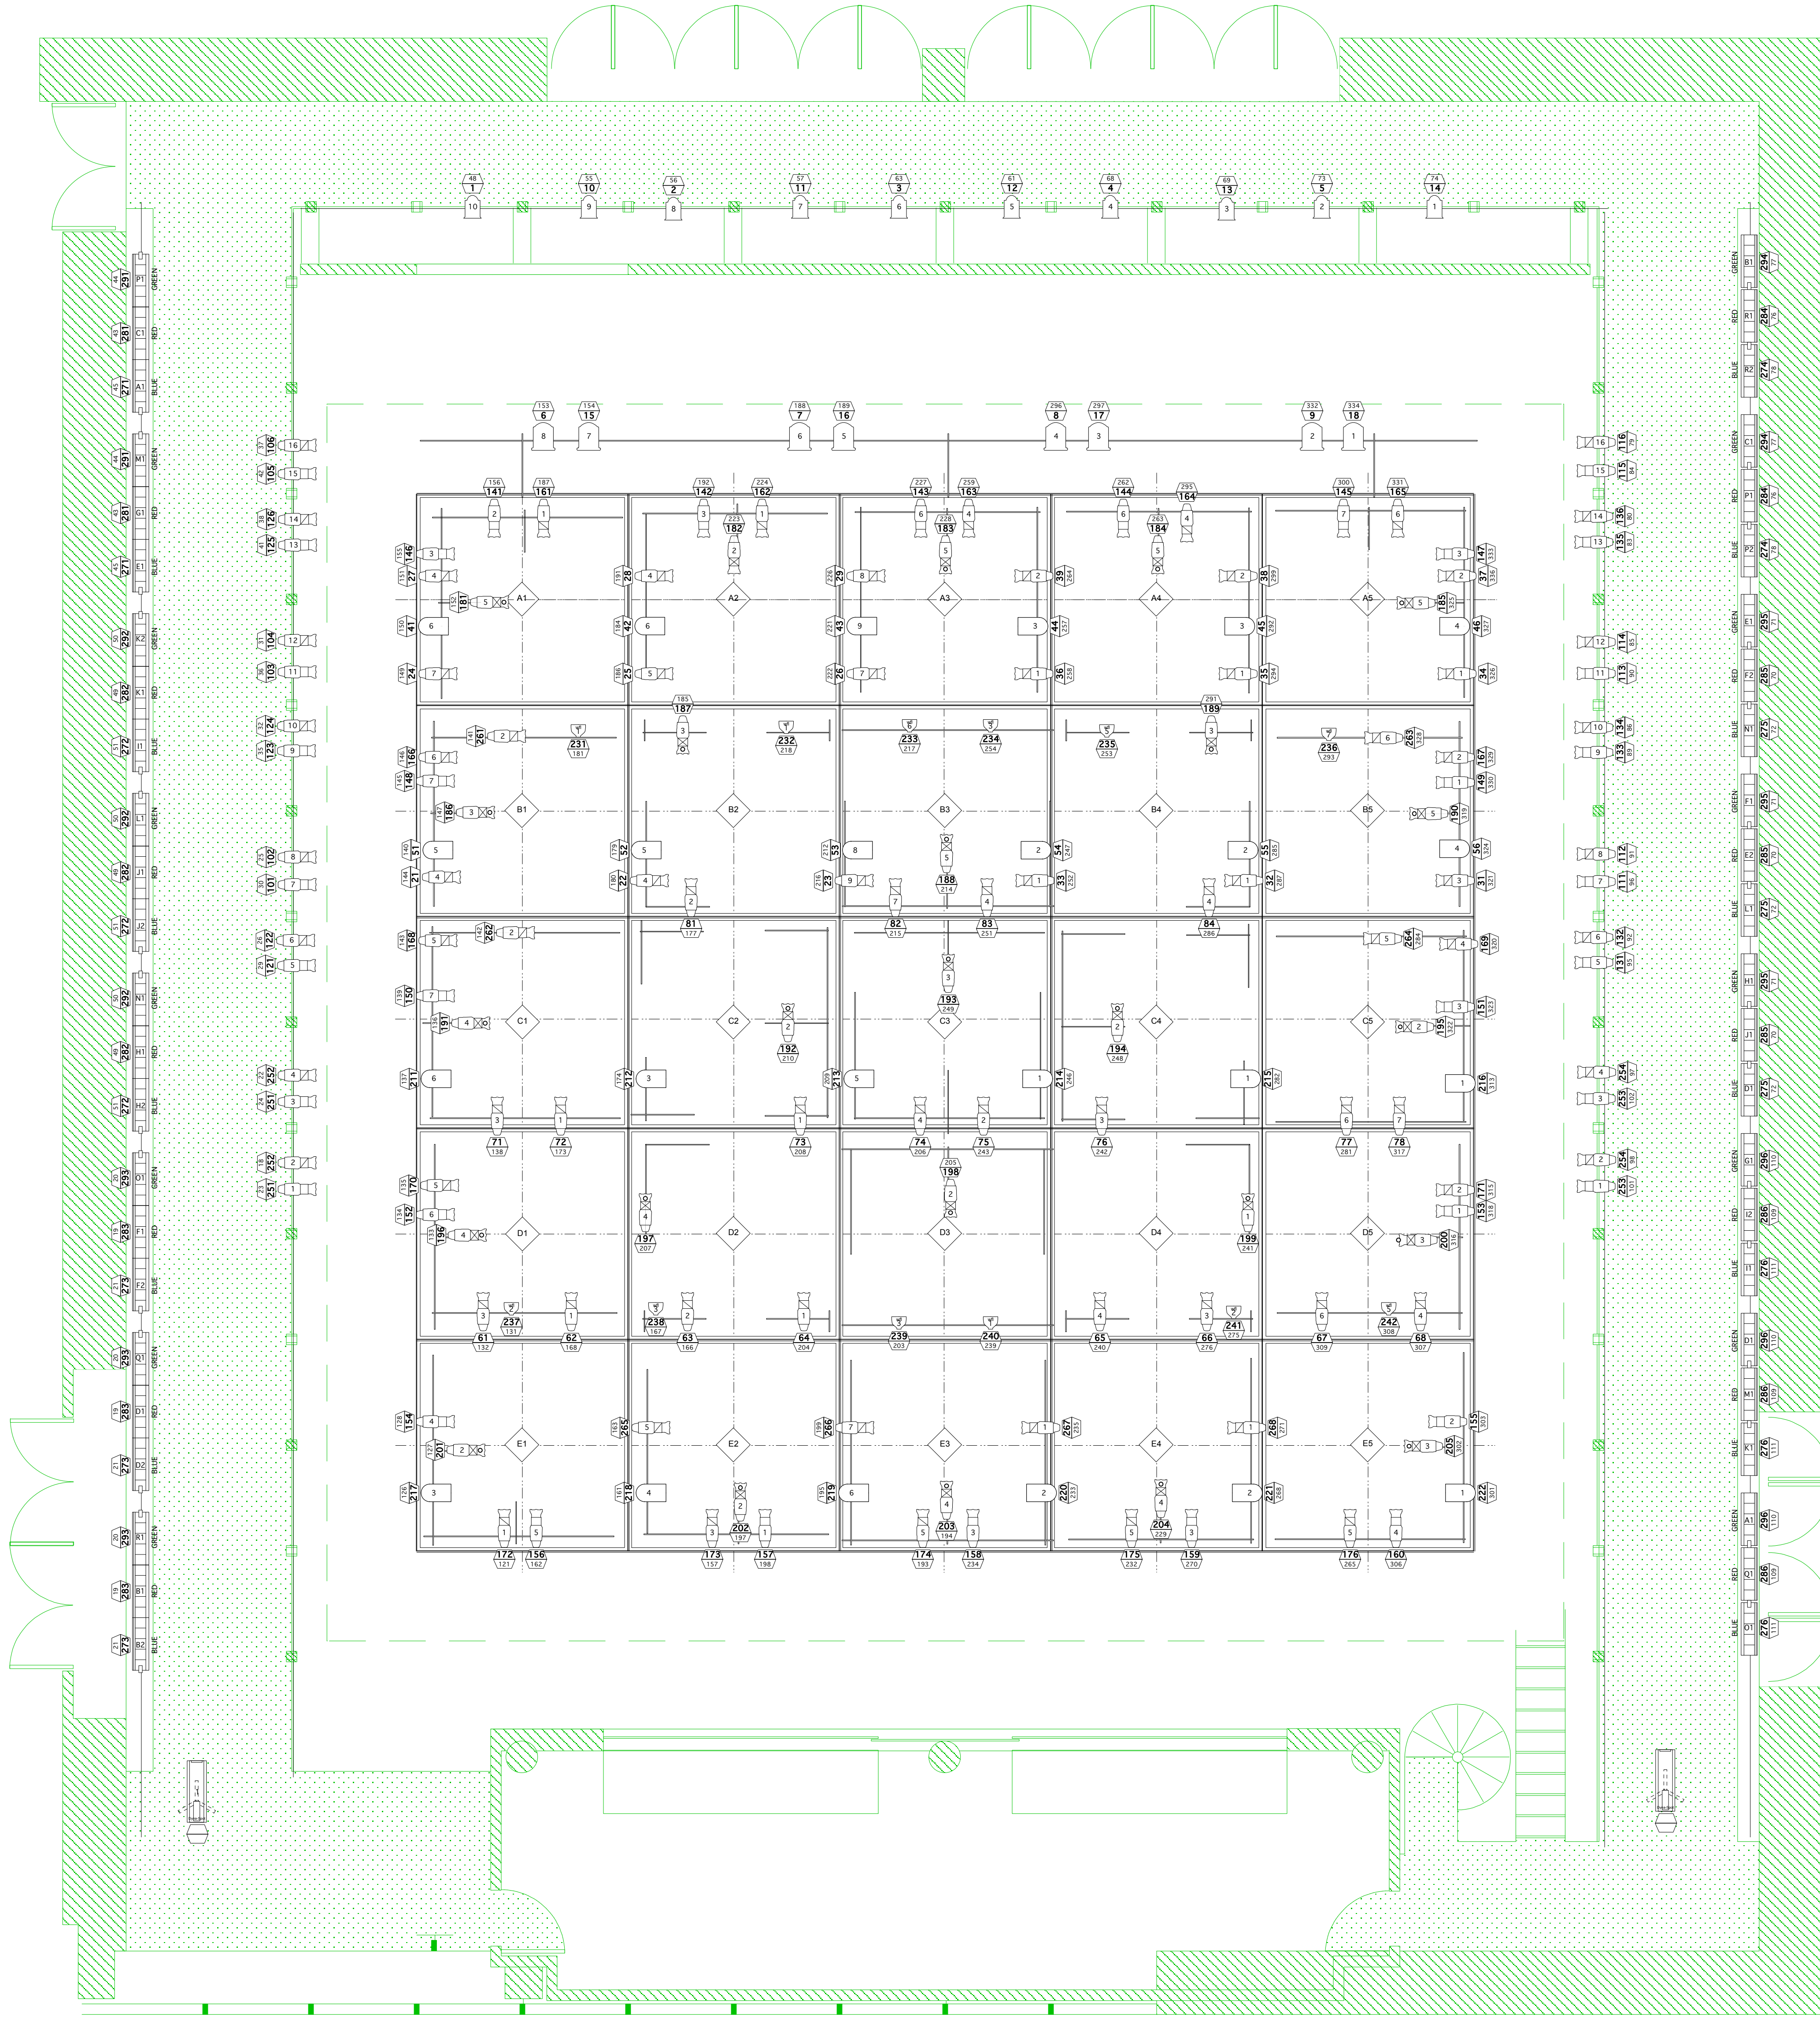

Instruments	Num In Inventory	Used	Remaining
Source 4 50°	4	0	4
Source 4 36°	42	36	6
Source 4 20°	86	78	8
Source 4 10°	30	25	5
Source 4 10°	4	0	4
Source 4 Zoom 15°-30°	9	0	9
8° Fresnel	10	8	2
6° Fresnel	17	10	7
84 PAR WFL	30	12	18
PAR 64 MFL	25	24	1
PAR 64 bodies	23	0	23
MR 16	16	16	0
Dyma-Spot	2		
<b>Accessories</b>			
Drop In Iris	25	24	1
<b>Legend</b>			
Color			
Universe floor			
Channel			
Denner			